



Virar Enclave

BEGIN YOUR JOURNEY OF PROGRESS

WELCOME
JOY INTO
YOUR
HOME!














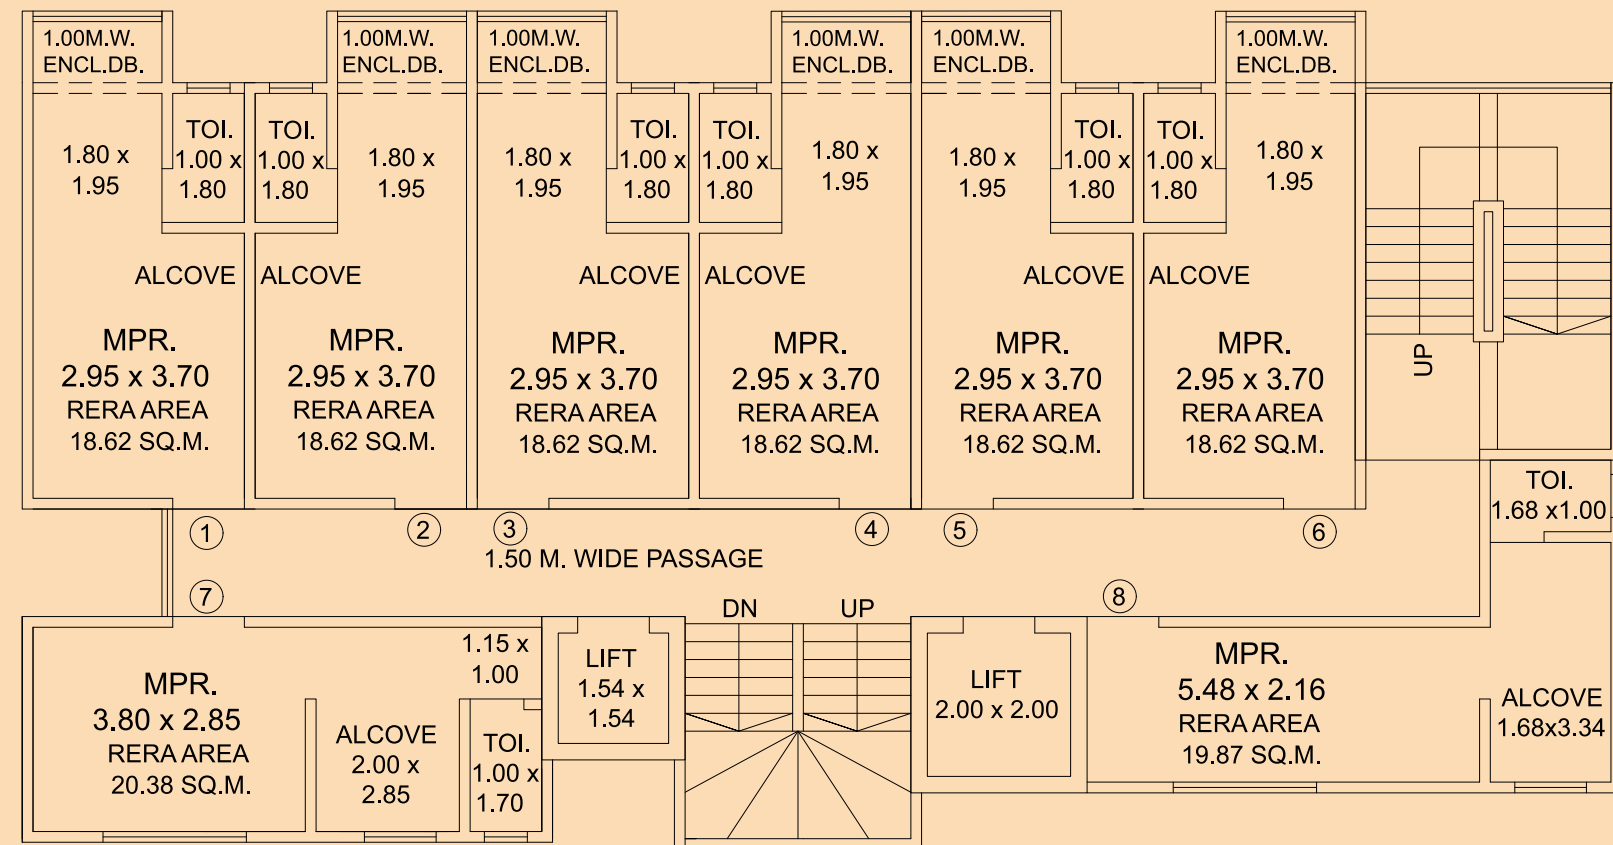
NYRA
CONSTRUCTION

COME HOME TO LAKSHMI ENCLAVE

Lakshmi Enclave is one of the major projects by SVS Infra Developers. Spread across sprawling 40 acres of space in Yadagirigutta, the clear title plots at Lakshmi Enclave are equipped with all the modern amenities and specifications and located close to most prominent landmarks of Hyderabad. Lakshmi Enclave is an ideal destination for those who intend to grow their investment and prosper with potential. A slice of fortune awaits you at Lakshmi Enclave.

PROJECT FACILITIES:

-  100% vastu compliant
-  Grand entrance arch
-  40' and 33' wide BT roads with curbing stones and footpath
-  Avenue plantation
-  Children's play area
-  Entire layout with chain link fencing
-  Electricity with street lights
-  Water supply through OHT
-  Pollution-free zone
-  Well-landscaped public spaces
-  24x7 security



3RD TO 5TH, 7TH TO 10TH FLOOR PLAN



Virar Enclave
BEGIN YOUR JOURNEY OF PROGRESS



LOCATION MAP
(NOT TO SCALE)



NYRA
CONSTRUCTION

Site Address:

Plot No.11 Virar East, Taluka - Vasai , Dist - Palghar

Email: _____09@gmail.com
+91 9800000000

Corporate Address:

505, Aster, Virar Garden, Mayfair Bolinj,
Virar West , Pin No. 401303.

Architect

RCC Consultant

Legal

Design Consultant

Kaushal Panchal

Disclaimer: The plans, specifications, images and other details herein are only indicative and the developer/owner reserve the right to change any or all. The printed material does not constitute a contract/offer of any type between the developer/owner and the recipient. Any purchase /lessee of this development shall be governed by the terms and conditions of the agreement for sale/lease entered into between parties and no details mentioned in this printed material shall in any way govern such transaction.